



Width 60 ft

Length = 90 ft

4 v 4

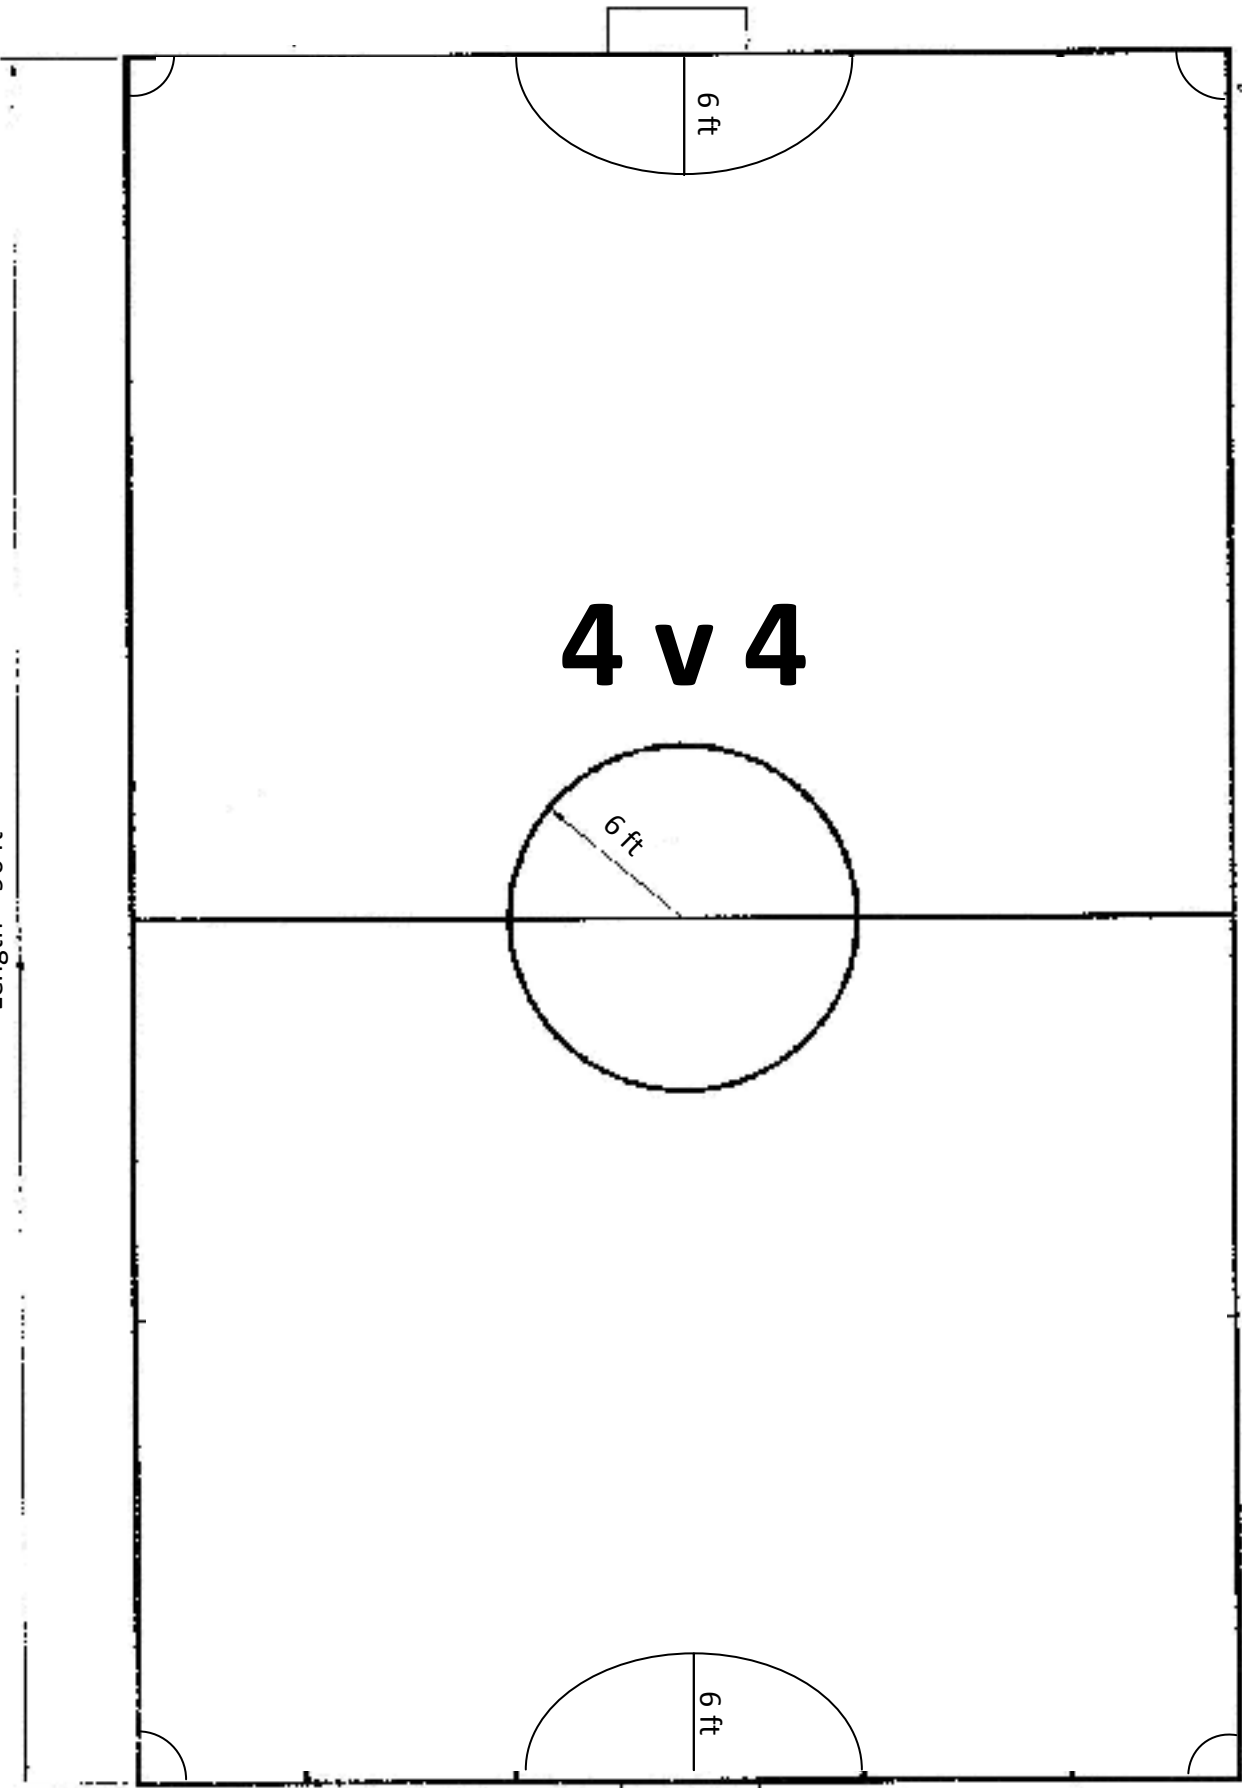

Corner
Arcs = 2 ft

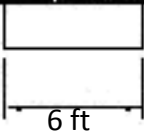

6 ft