


Build-Out Line  
Midpoint between Penalty Area  
and Midfield

Width = 105-135 ft  
Desired = 120 ft

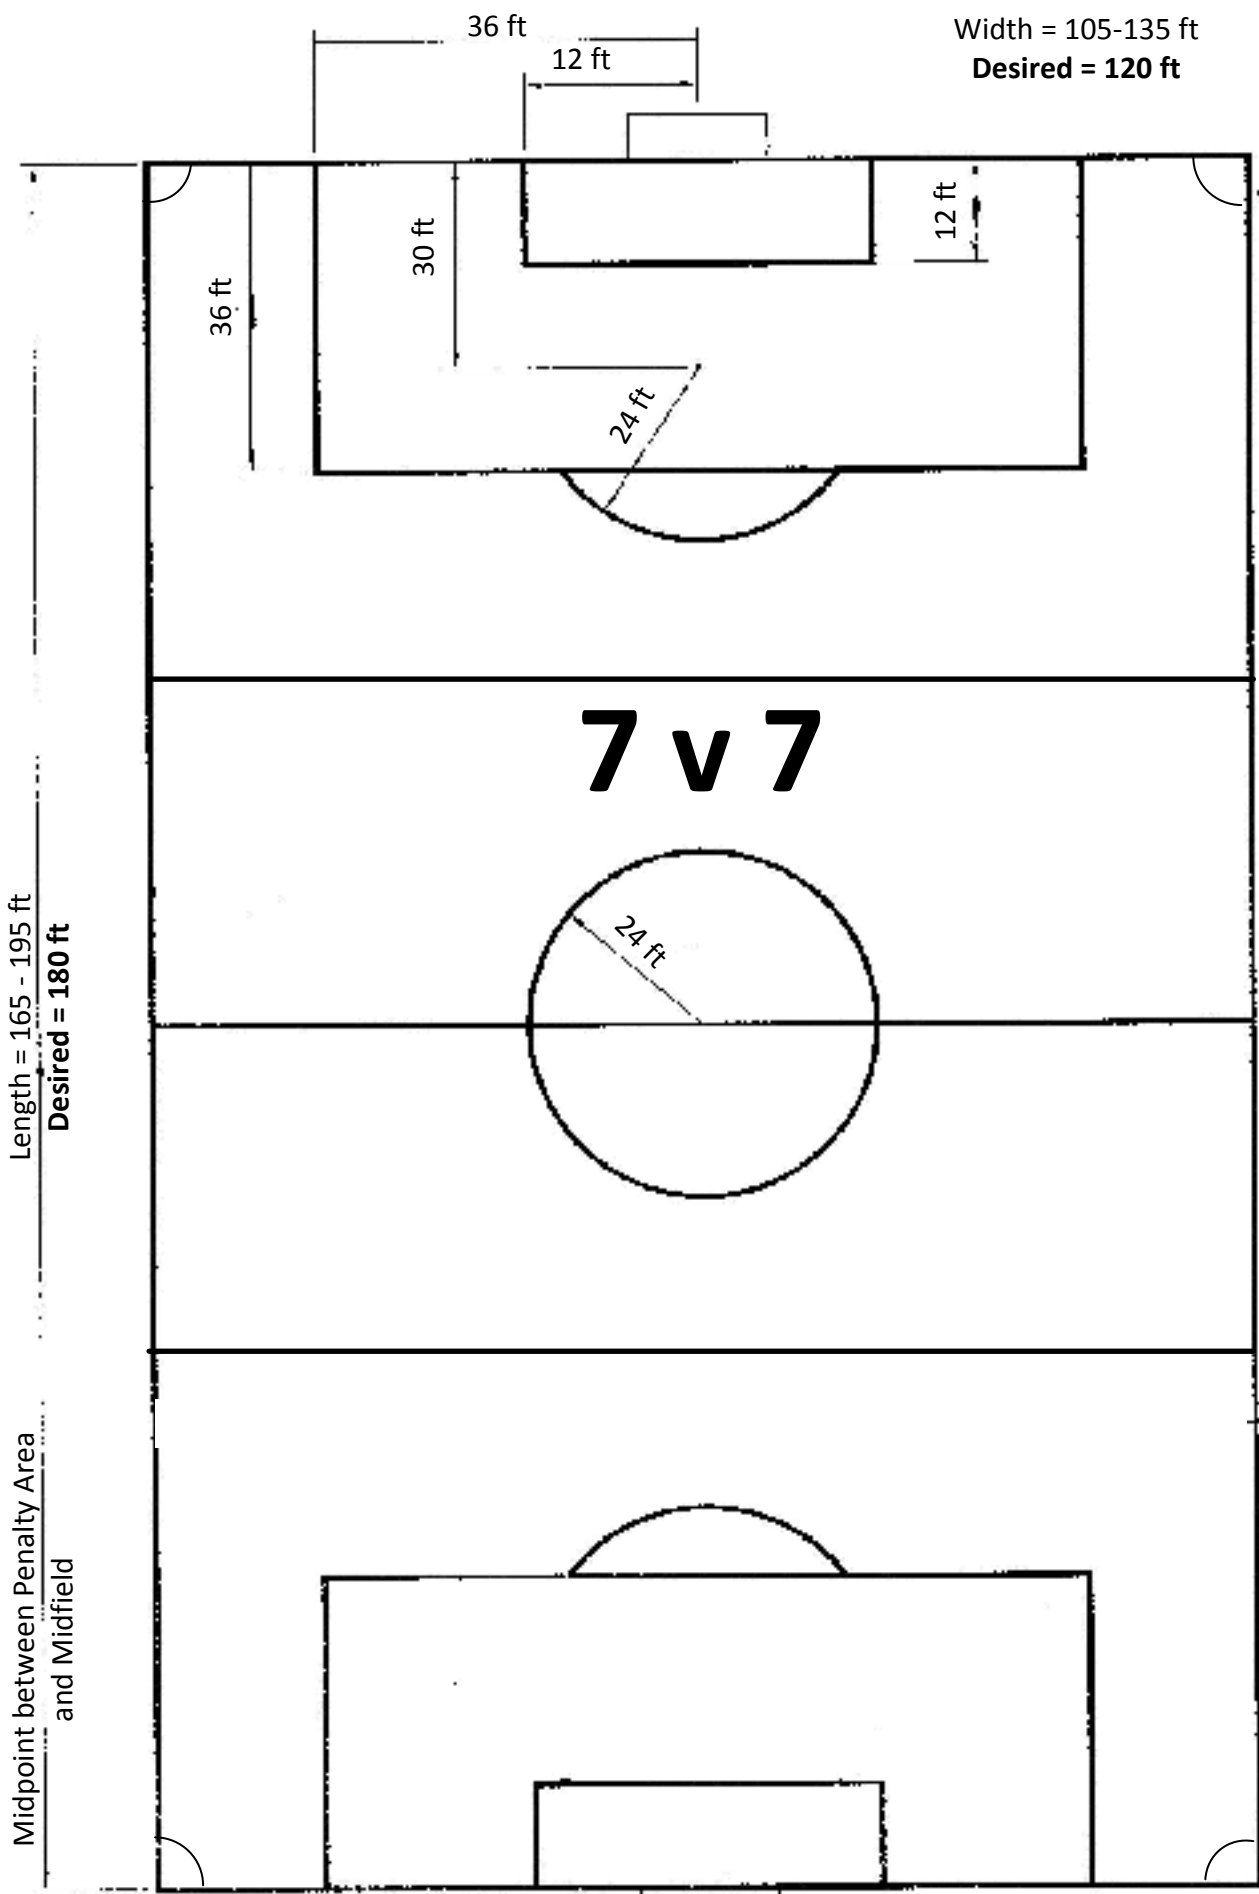

Length = 165 - 195 ft  
Desired = 180 ft

Build-Out Line  
Midpoint between Penalty Area  
and Midfield

Corner  
Arcs = 3'

18'